



1 2 3 4 5 6 7 8 9 10

A B C D E F

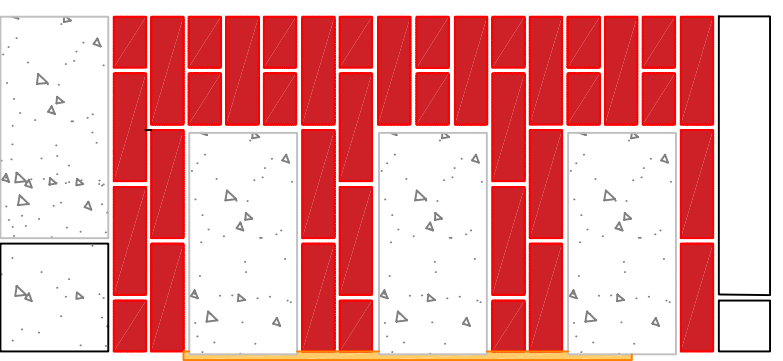


235 BRICKS

1167

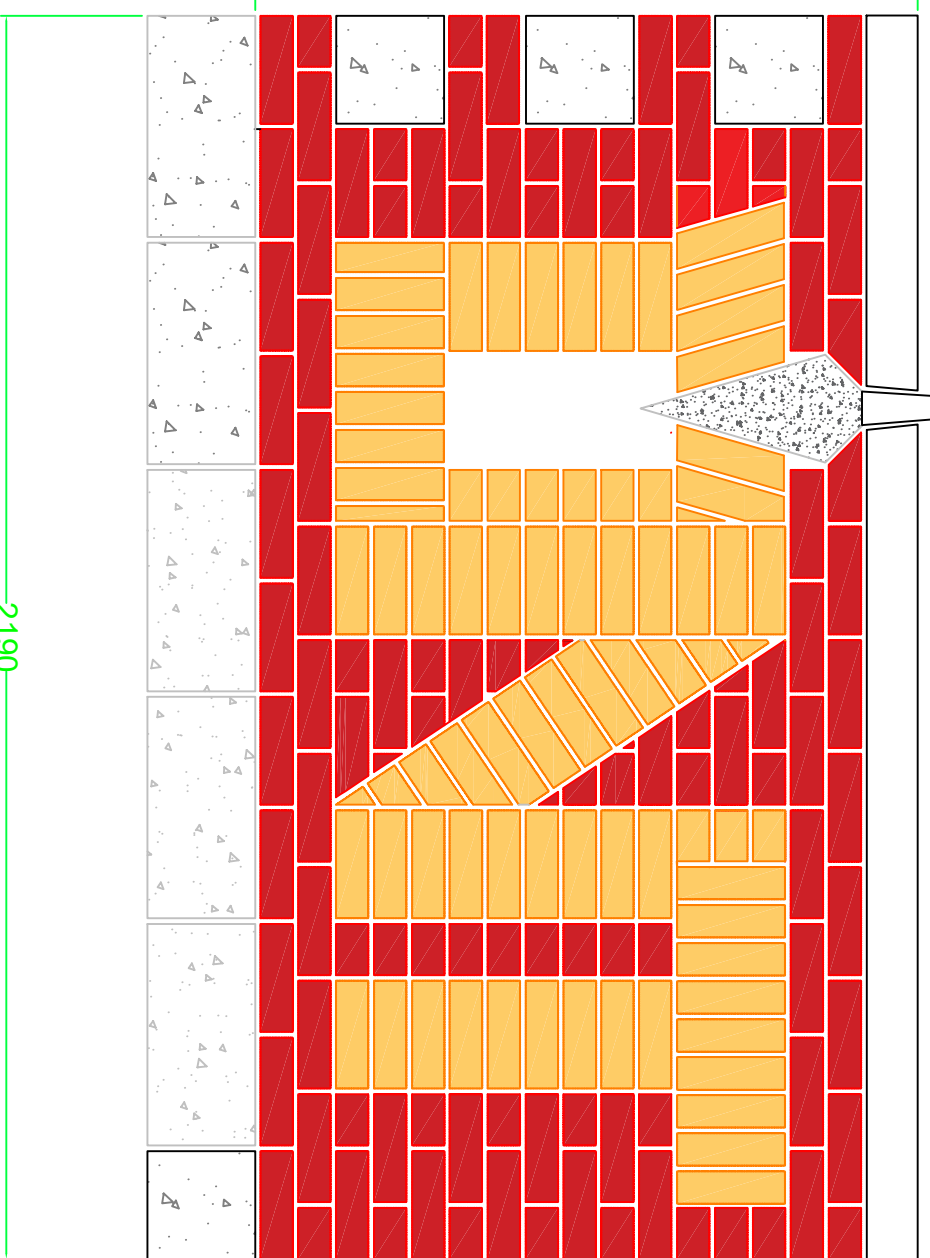


2190

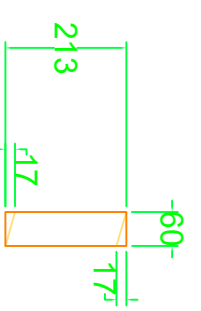


ONTARIO SIZE BRICK


FIRST BRICK COURSE

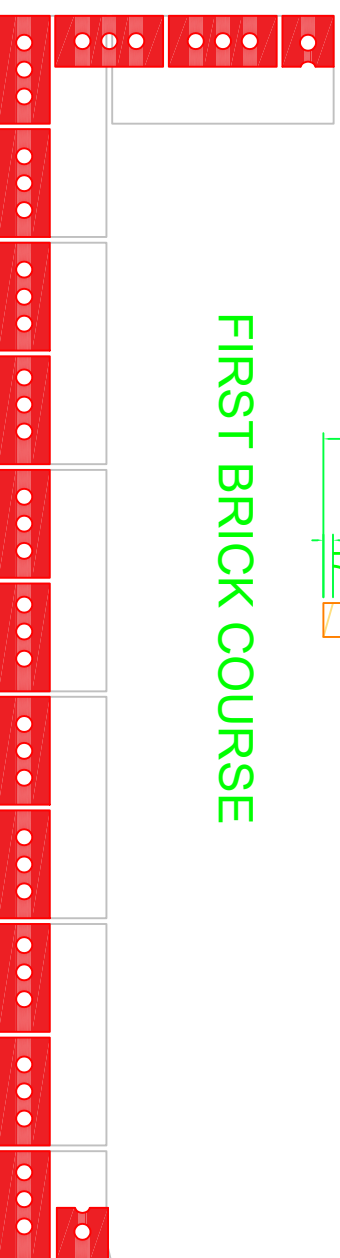

A B C D E F

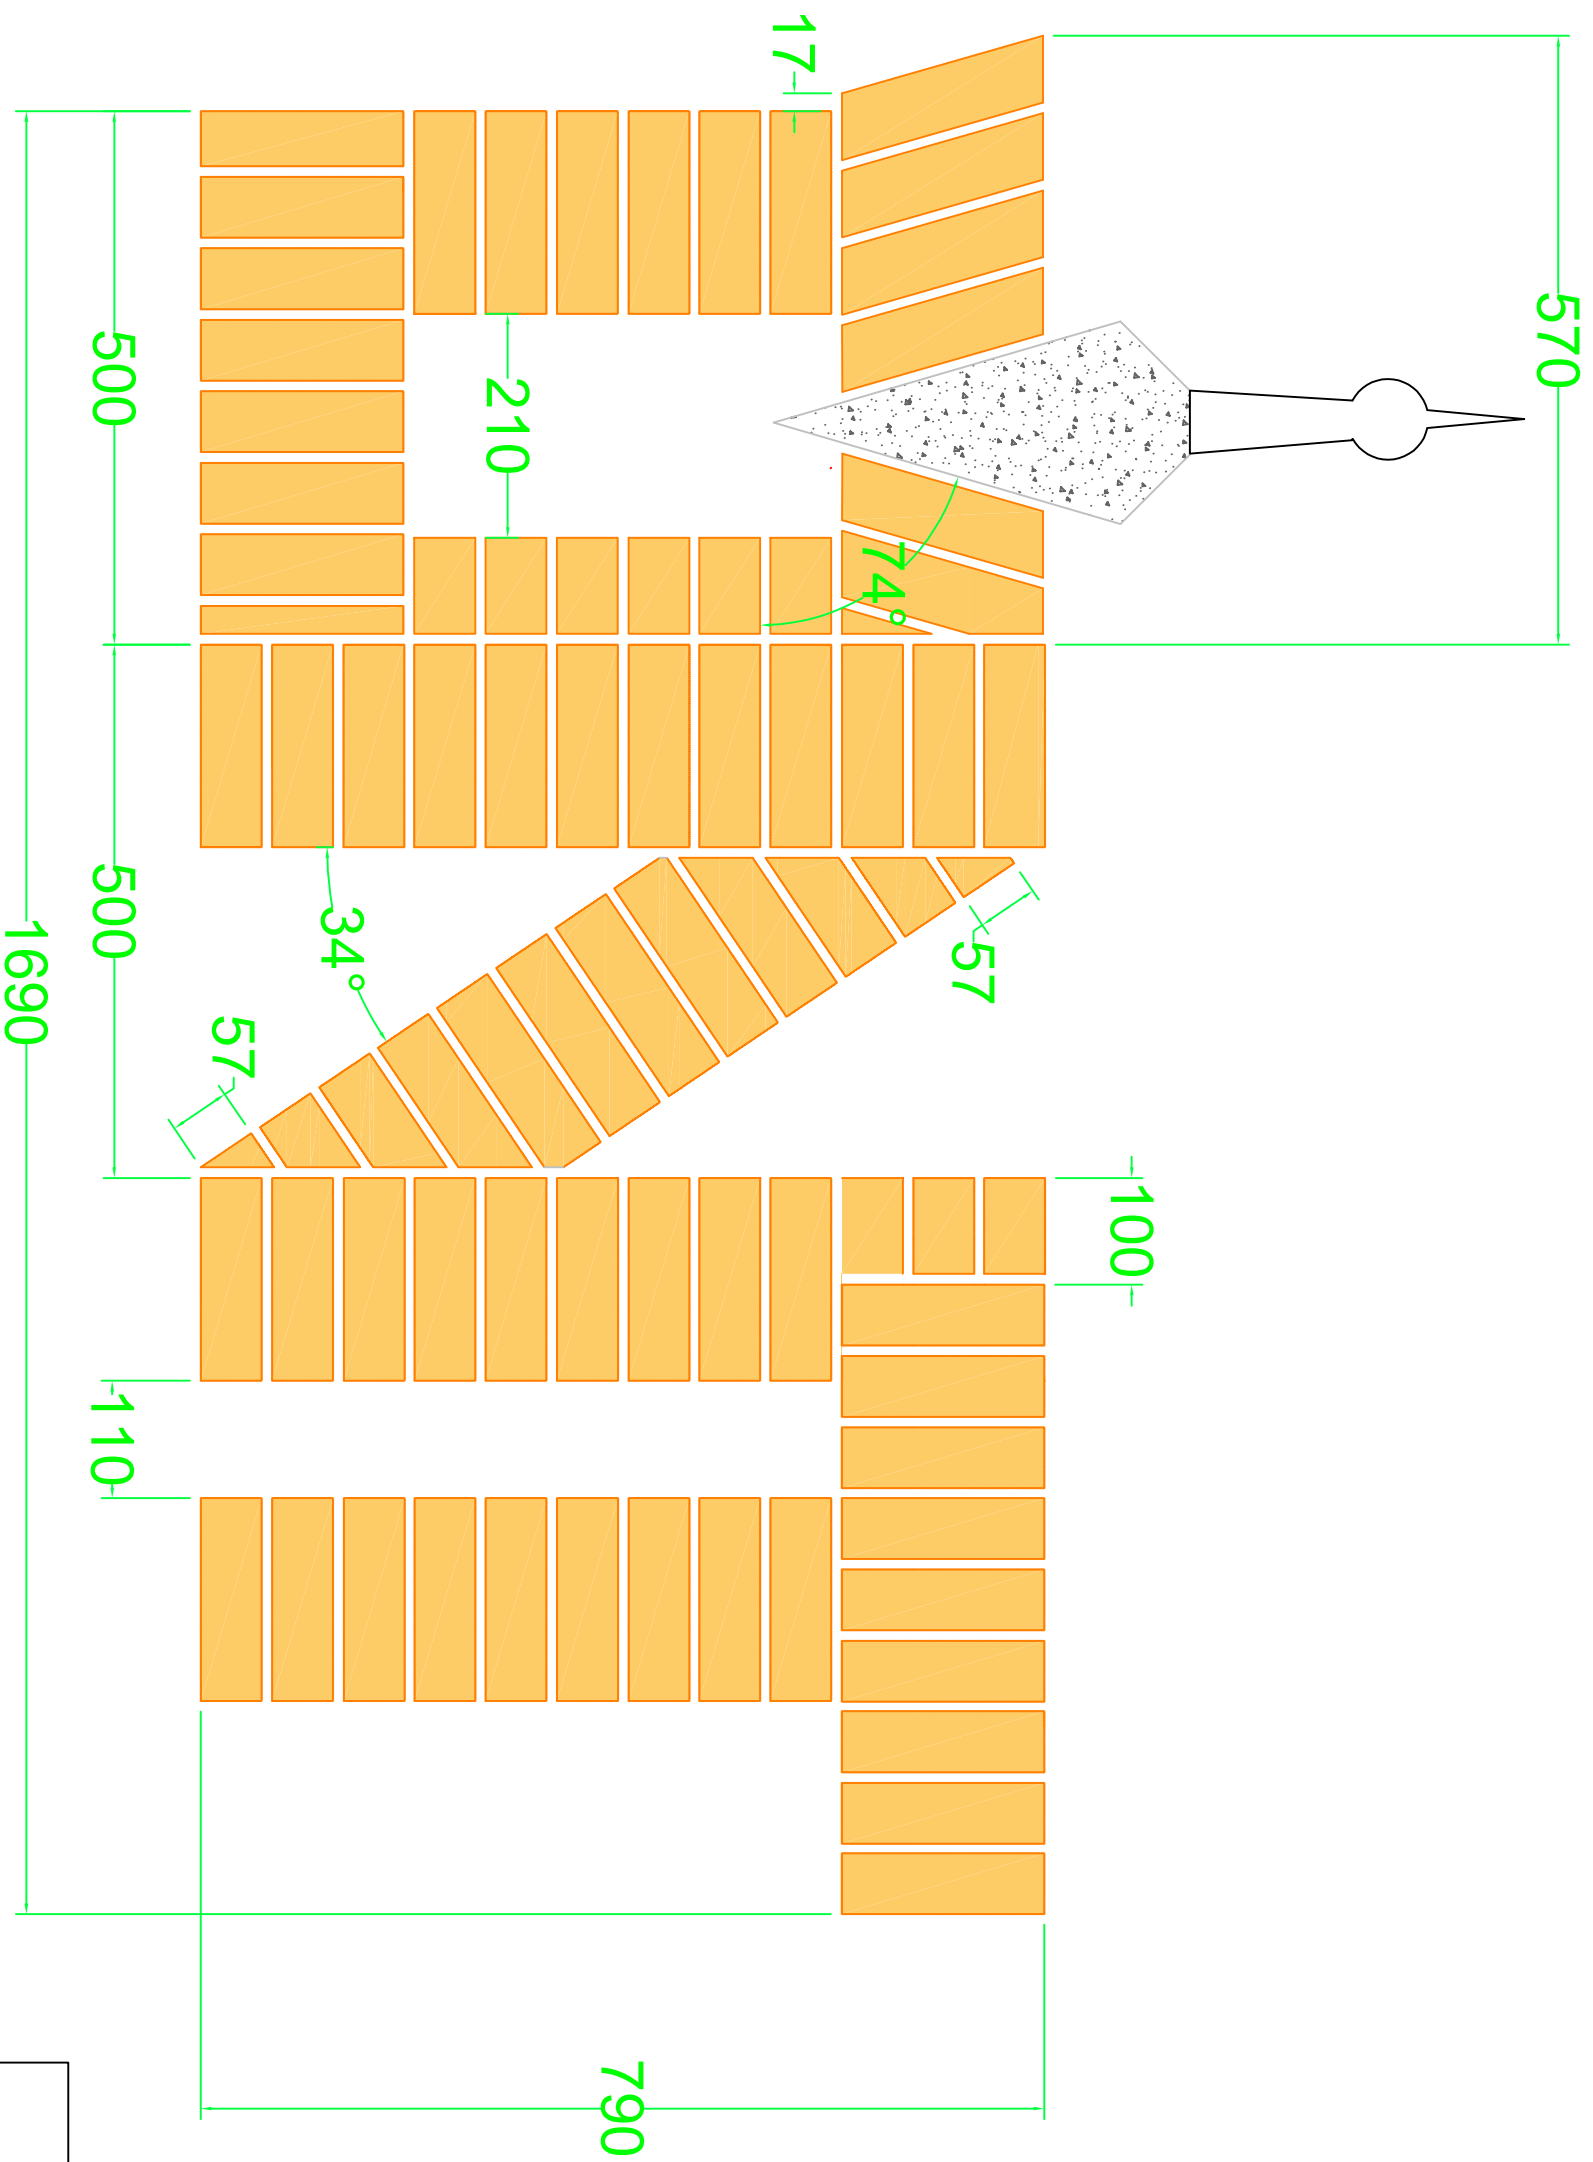

**100MM BLOCK**

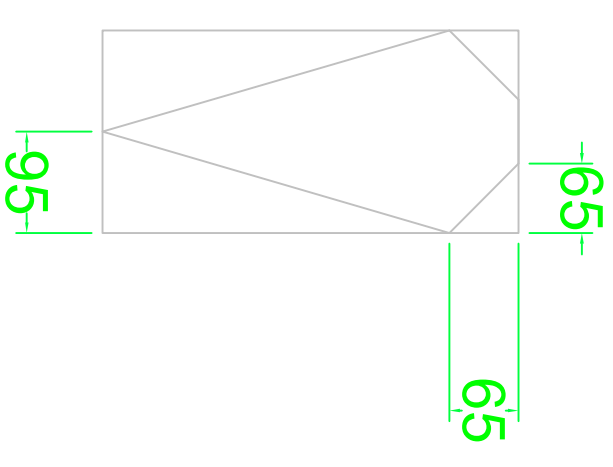

**ONTARIO SIZE BRICK**

